


- 1 **OVER HEAD TIMBER CANOPY**  
20mm matt laminated timber panels.
- 2 **SQUARE SECTIONED POSTS**  
100/100mm matt laminated softwood posts.
- 3 **INTERNAL BRANDING**  
Dedicated areas that clearly identify the Beck's Branding, for further details see drawing no. BP/001D
- 4 **BRANDING FEATURE**  
Self contained water tank and 3-dimensional becks logo, for further details see drawing no. BP/002D

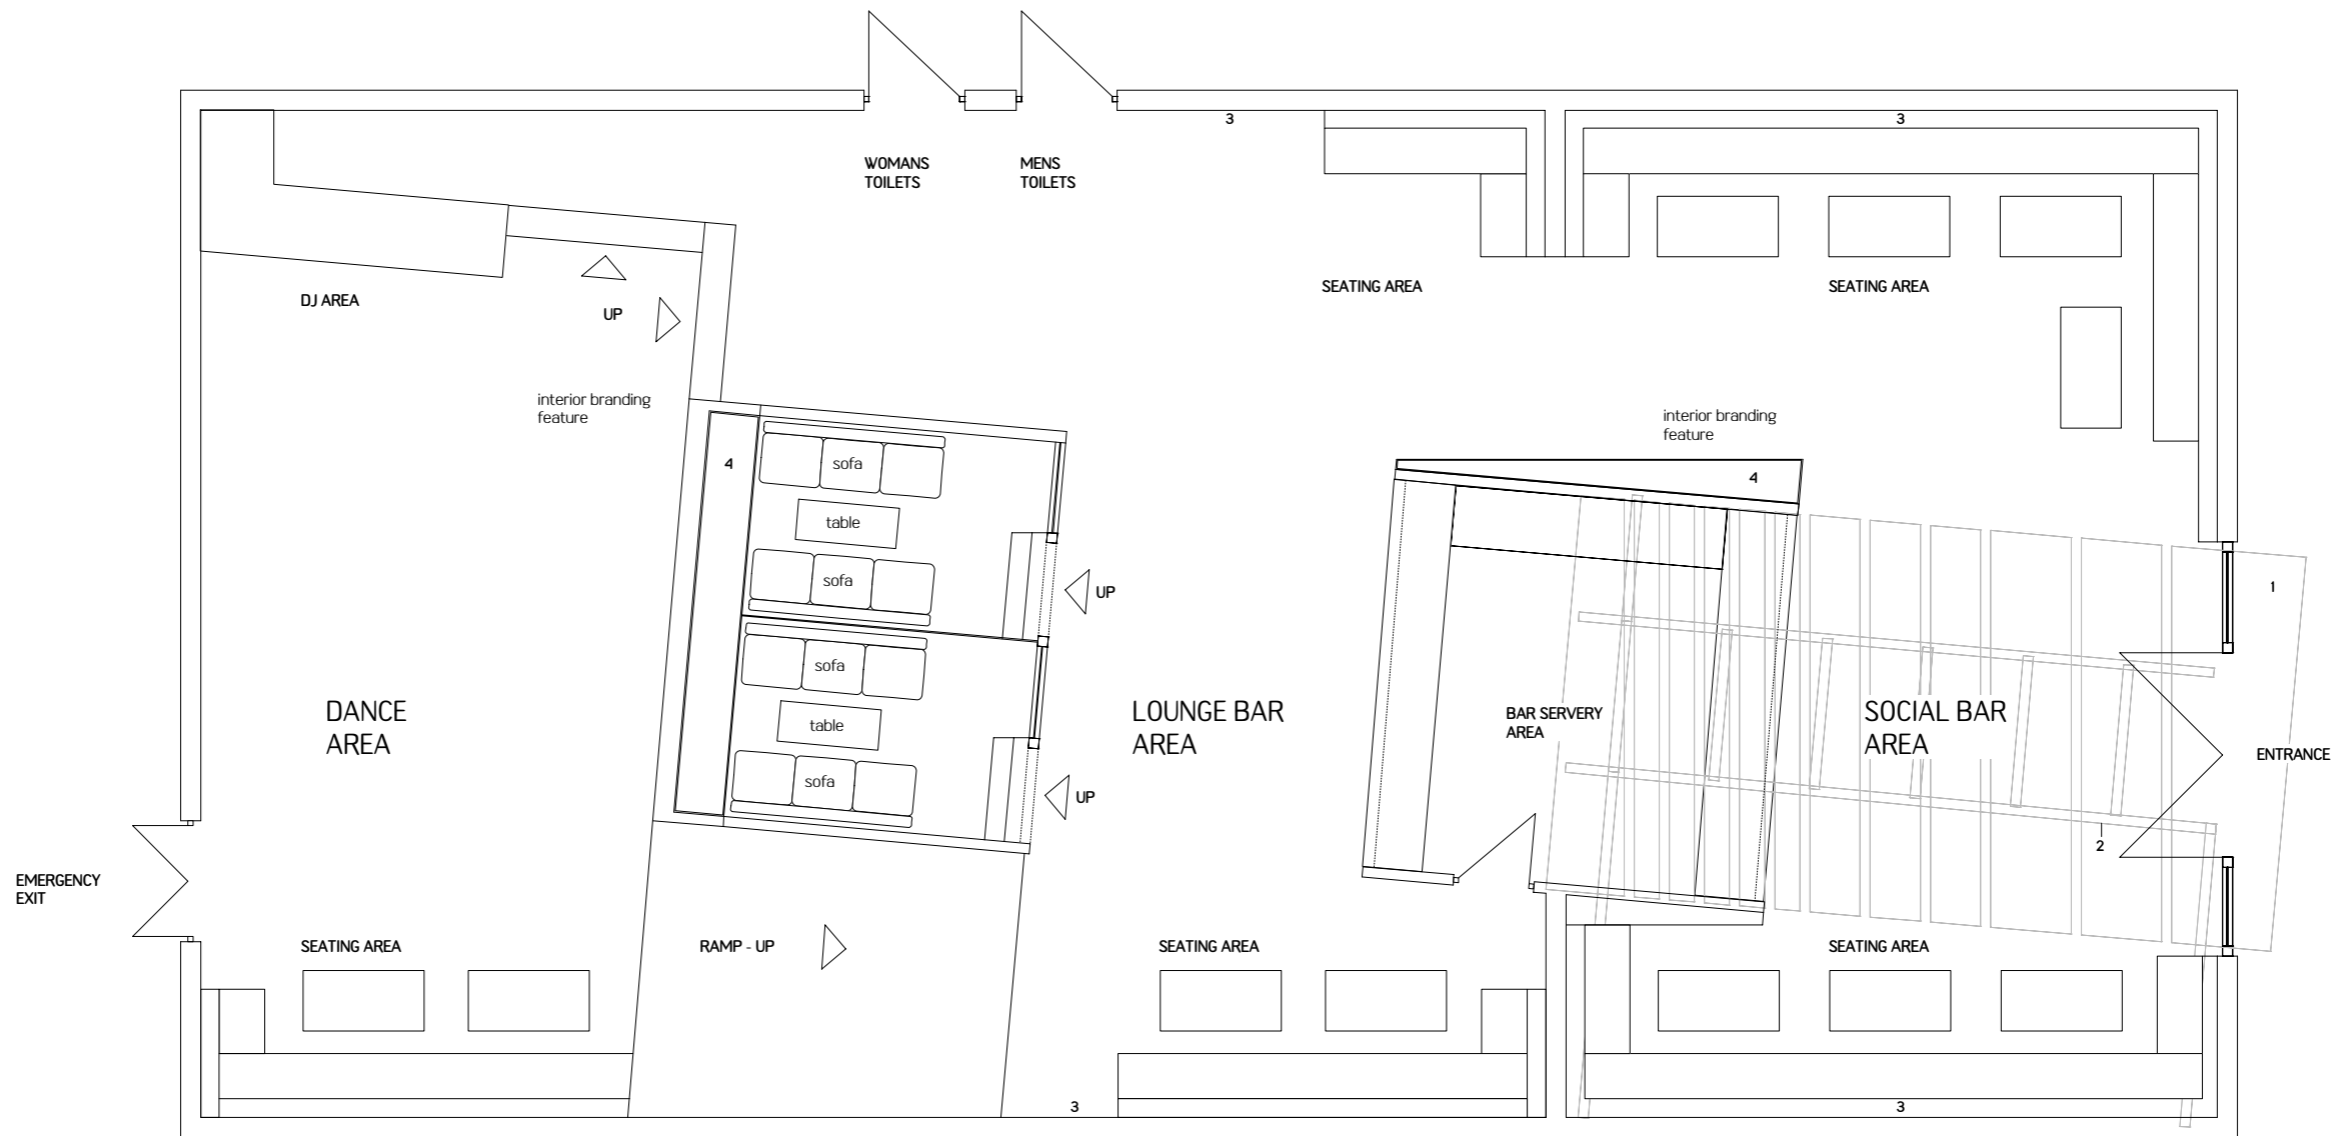

JOB TITLE : 'YOUR BECKS OUTLET'		DATE : 29/11/04	REVISIONS :	NOTES :
CLIENT : STUDIO S.T. Ltd BECK'S PRIZE COMPETITION FINALIST ENTRY 2005	CONTACT : philsmith@studios.co.uk	DRAWING TITLE : FLOOR PLAN LAYOUT		
		DRAWING NO : BP/001P		

Jonathan Hill  
 Concept / Design / Illustration  
 M. 0777 915 9612  
 E-MAIL johnny@redraw.co.uk