



PLAN
CONCEPT 1 / GROUND FLOOR

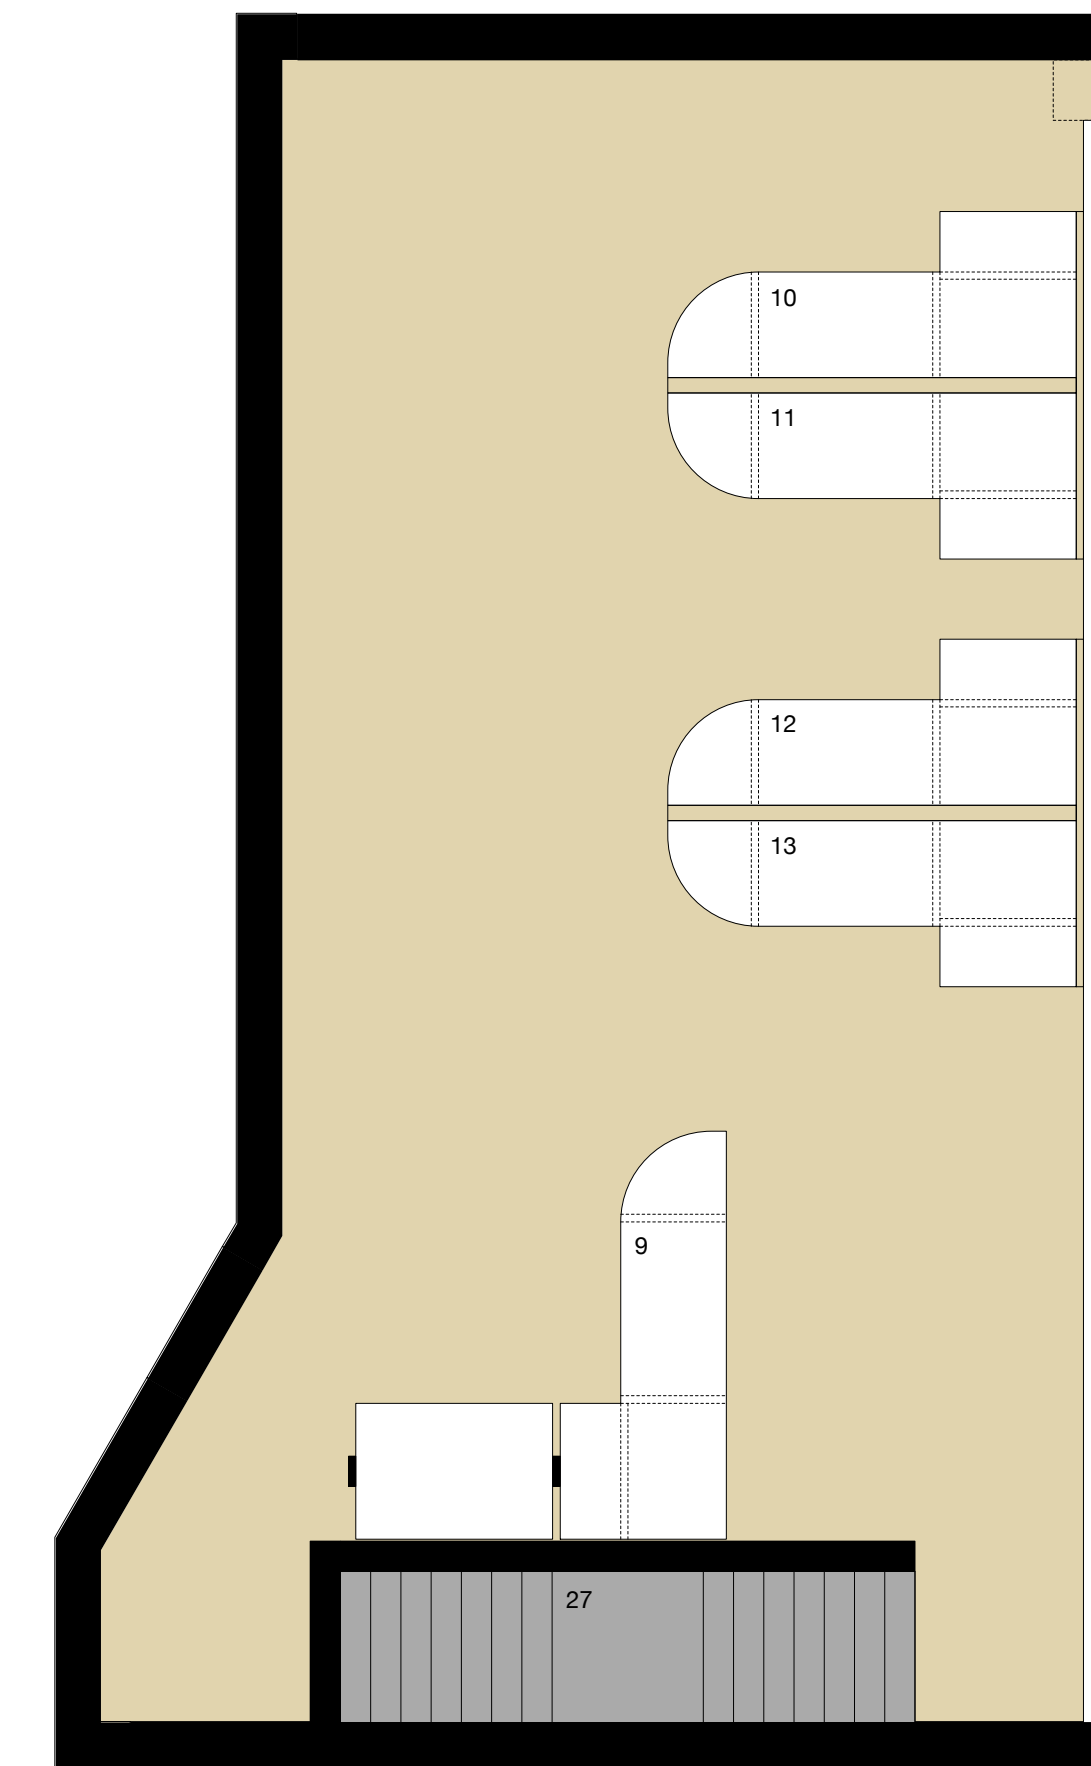


CONCEPT 1 / MEZZANINE FLOOR

JOB TITLE : OFFICE INTERIOR / U.K. DESIGN STUDIO		DATE : 25/07/08	KEY : 1 to 9 - DESIGNER WORK-STATIONS 10 to 13 - WORK-STATIONS 14 to 16 - WALLPAPER DISPLAYS 17 to 19 - WALLPAPER ROLL DISPLAYS 20 to 22 - GLASS TOP DISPLAY UNITS 23 to 24 - ART CANVAS DISPLAY 25 - KNOWLEDGE EXCHANGE AREA (Includes chalk wall detail) 26 - REFLECTION ZONE (Includes chairs and tables) 27- STAIRCASE 28 - BOOK SHELVES (Includes seated areas)	NOTES :		Jonathan Hill Concept / Design / Image 22 Frederick Street Warrington Cheshire WA4 1HX TEL: 07779 159612 E-MAIL: johnny@redraw.co.uk WEB: http://www.redraw.co.uk
CLIENT : GRAHAM & BROWN	CONTACT : Jason McIlvenny - Marketing Manager Email: jason.mcilvenny@grahambrown.com	DRAWING TITLE : CONCEPT 1 PLAN LAYOUT DRAWING NO : 01				

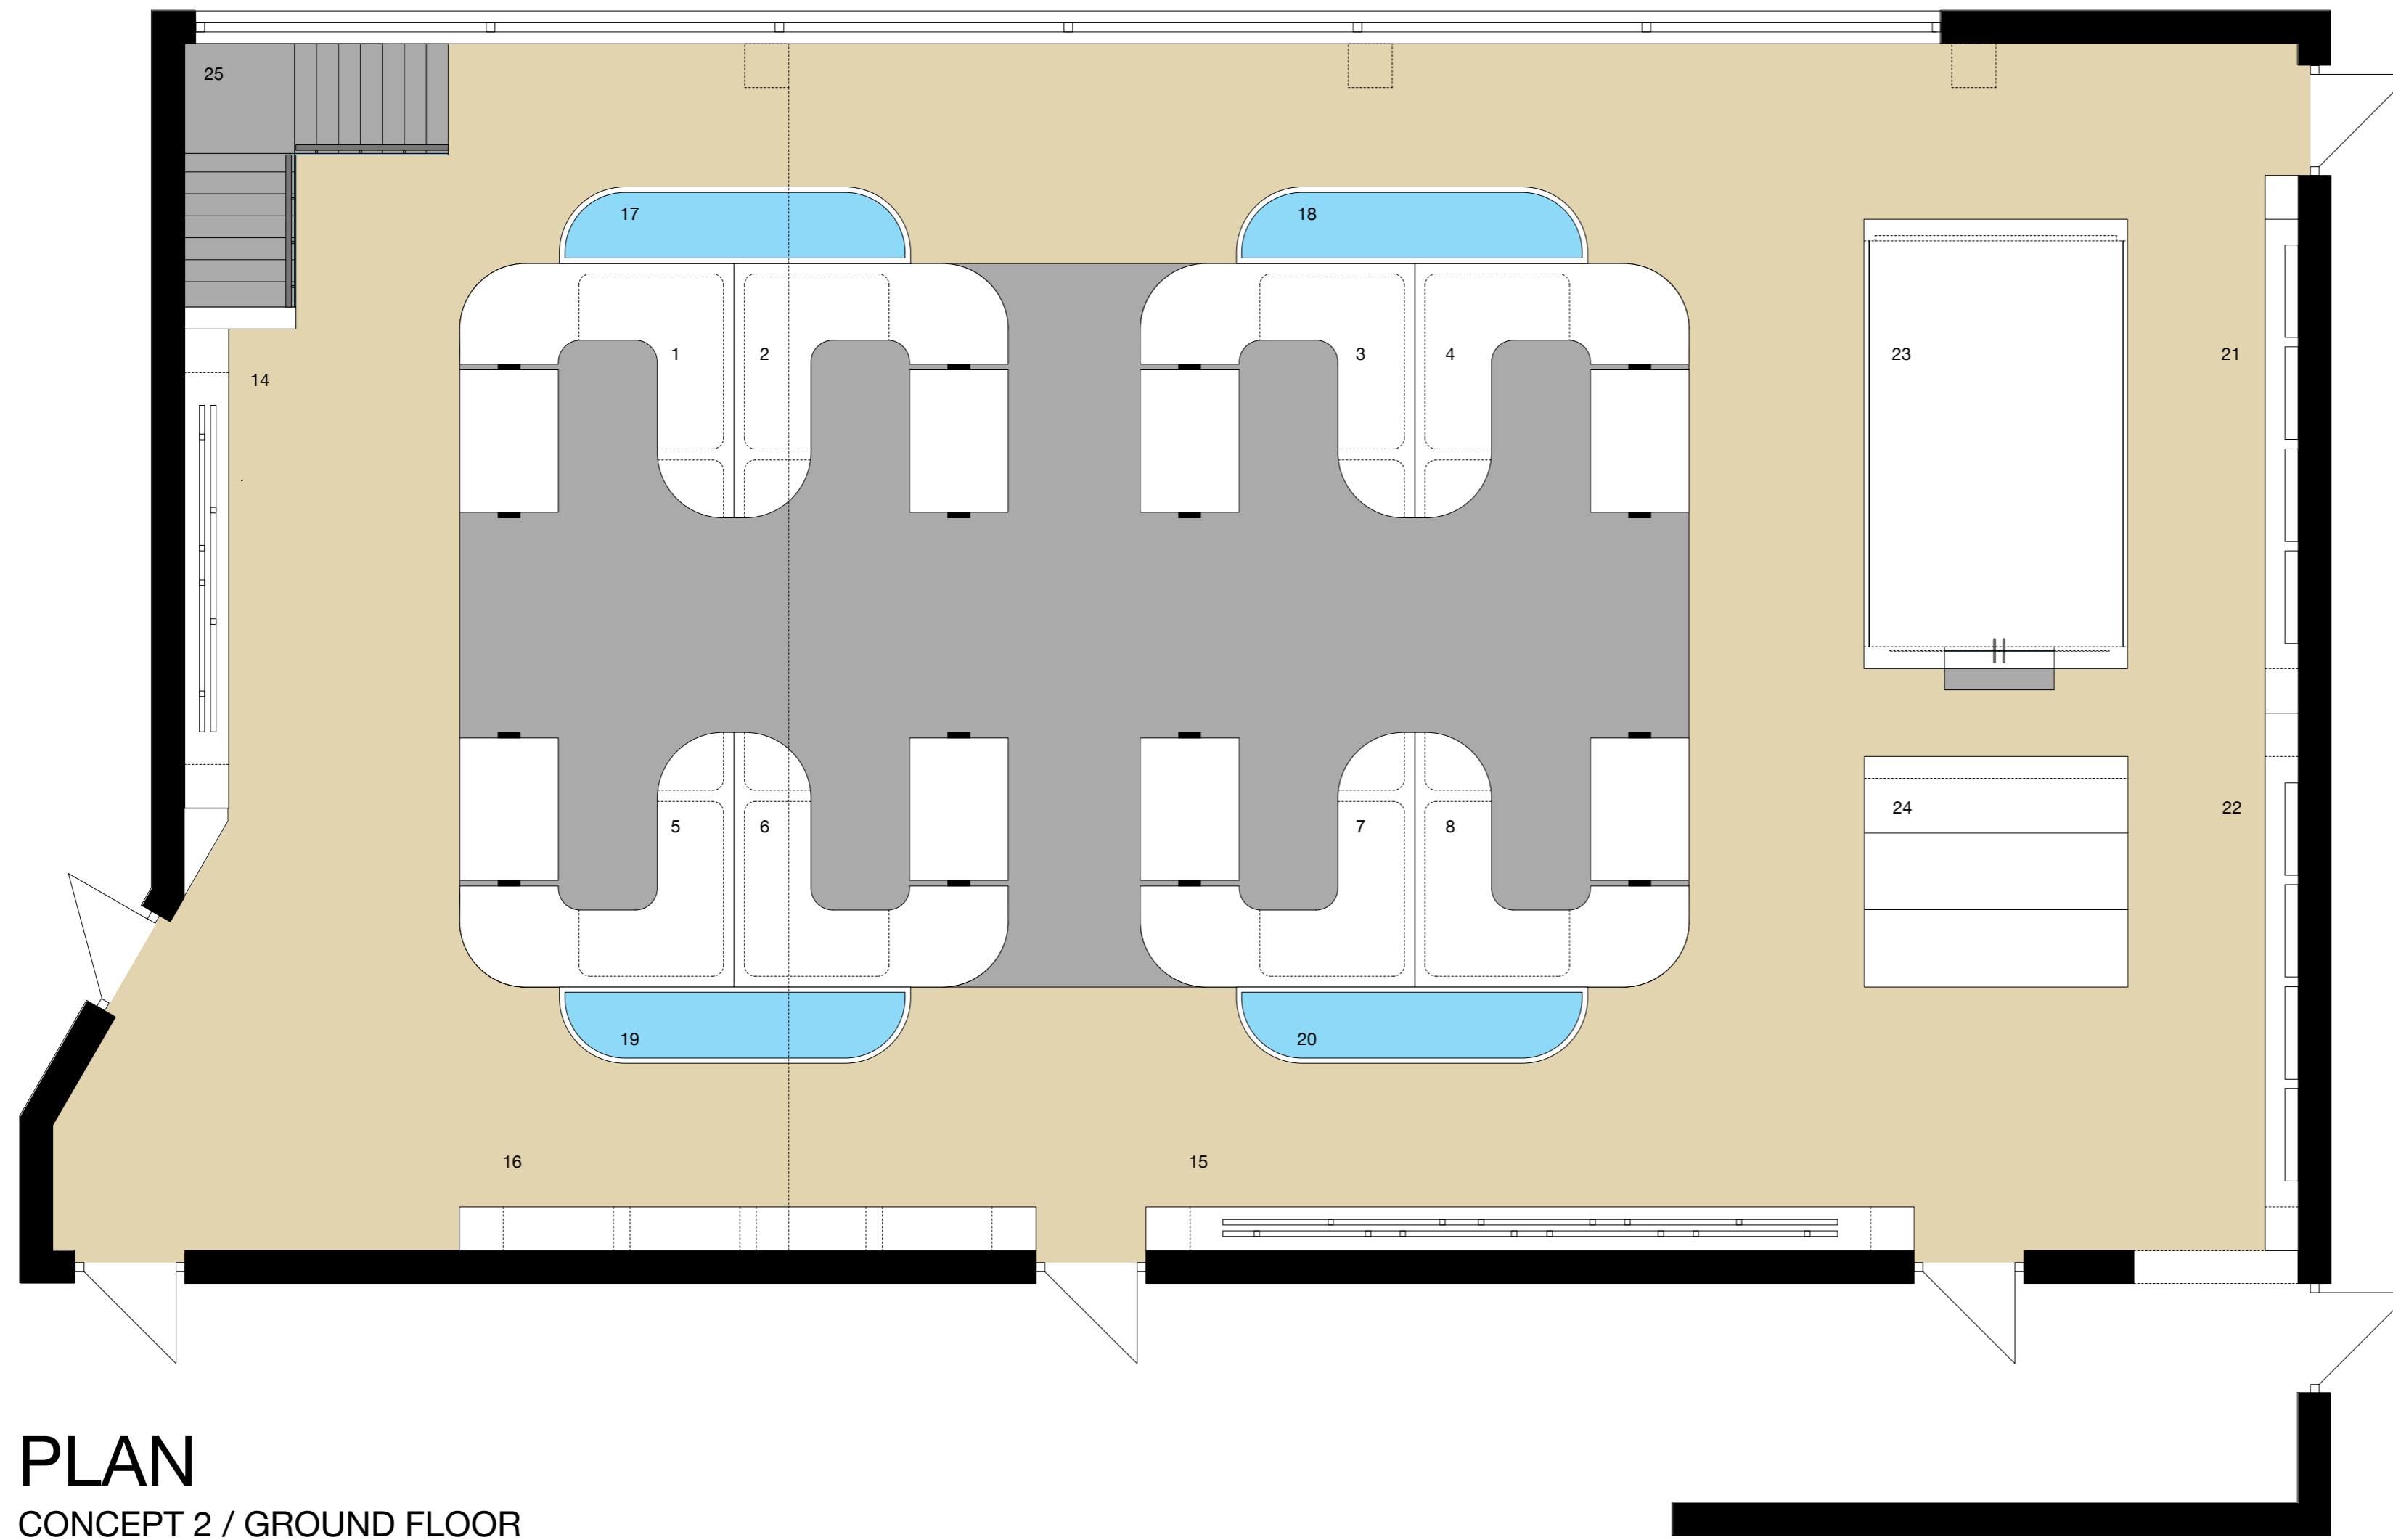

PLAN
CONCEPT 2 / GROUND FLOOR

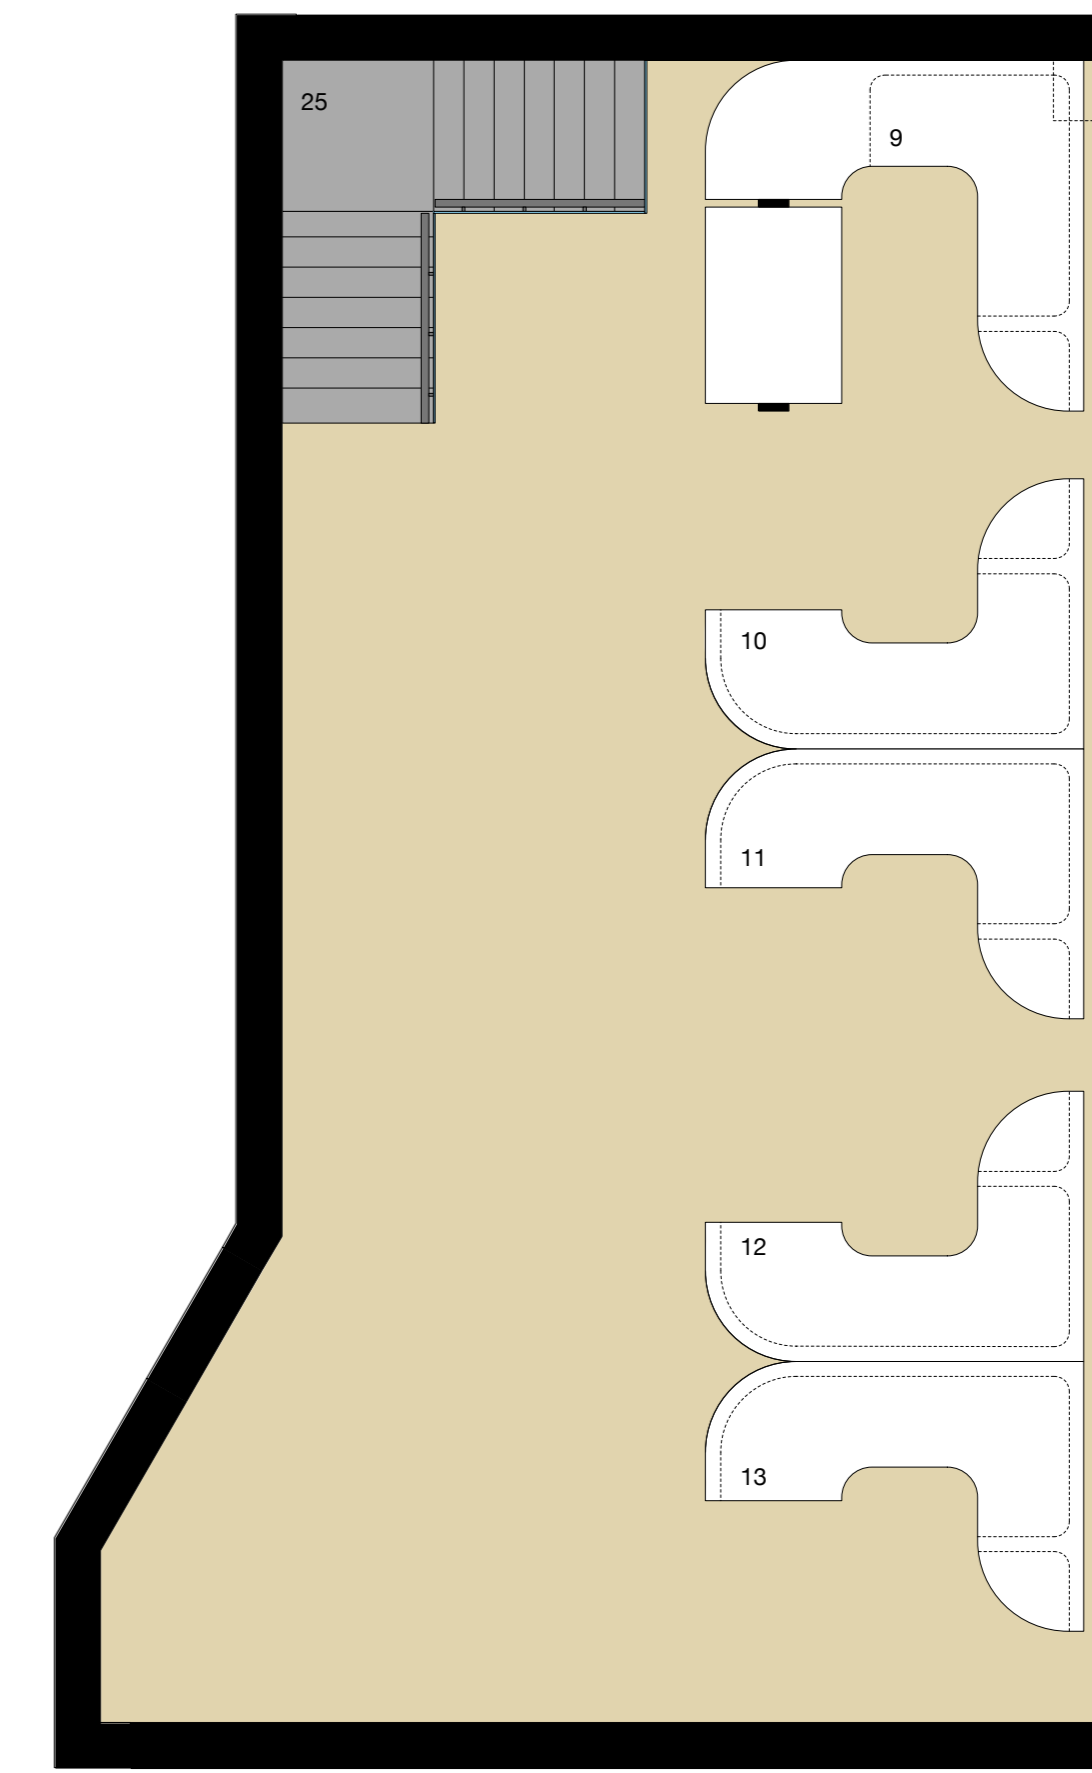

CONCEPT 2 / MEZZANINE FLOOR

JOB TITLE : OFFICE INTERIOR / U.K. DESIGN STUDIO		DATE : 28/07/08	KEY : 1 to 9 - DESIGNER WORK-STATIONS 10 to 13 - WORK-STATIONS 14 & 15 - WALLPAPER DISPLAYS 16 - WALLPAPER ROLL DISPLAYS 17 to 20 - GLASS TOP DISPLAY UNITS 21 & 22 - ART CANVAS DISPLAY	NOTES : 23 - KNOWLEDGE EXCHANGE AREA (Includes chalk wall detail, enclosed glass screens and sliding door entrance) 24 - REFLECTION ZONE (Includes chairs and tables) 25 - STAIRCASE	GRAHAM & BROWN	Jonathan Hill Concept / Design / Image 22 Frederick Street Warrington Cheshire WA4 1HX TEL: 07779 159612 E-MAIL: jhill@redraw.co.uk WEB: http://www.redraw.co.uk
CLIENT : GRAHAM & BROWN	CONTACT : Jason McIlvenny - Marketing Manager Email: jason.mcilvenny@grahambrown.com	DRAWING TITLE : CONCEPT 2 PLAN LAYOUT DRAWING NO : 02				