

JOB TITLE : ROTHERHAM CHAMBERS EXHIBITION

DATE : 19/12/05

CLIENT :  
NCB EXHIBITIONS Ltd

CONTACT :  
neil@ncbexhibitions.co.uk

DRAWING TITLE : PLANS/ ELEVATIONS

DRAWING NO : 001P


KEY :

1 - Seating Area  
2 - Projection Screen  
3 - Recess Area  
( Can be used for either graphical branding  
or product displays).

4 - Detachable product display  
5 - Storage area  
6 - Storage doorway  
7 - Detachable graphic panels  
8 - Tables

Jonathan Hill  
Concepts / Design / Illustration


M. 0777 915 9612  
E-MAIL johnny@redraw.co.uk

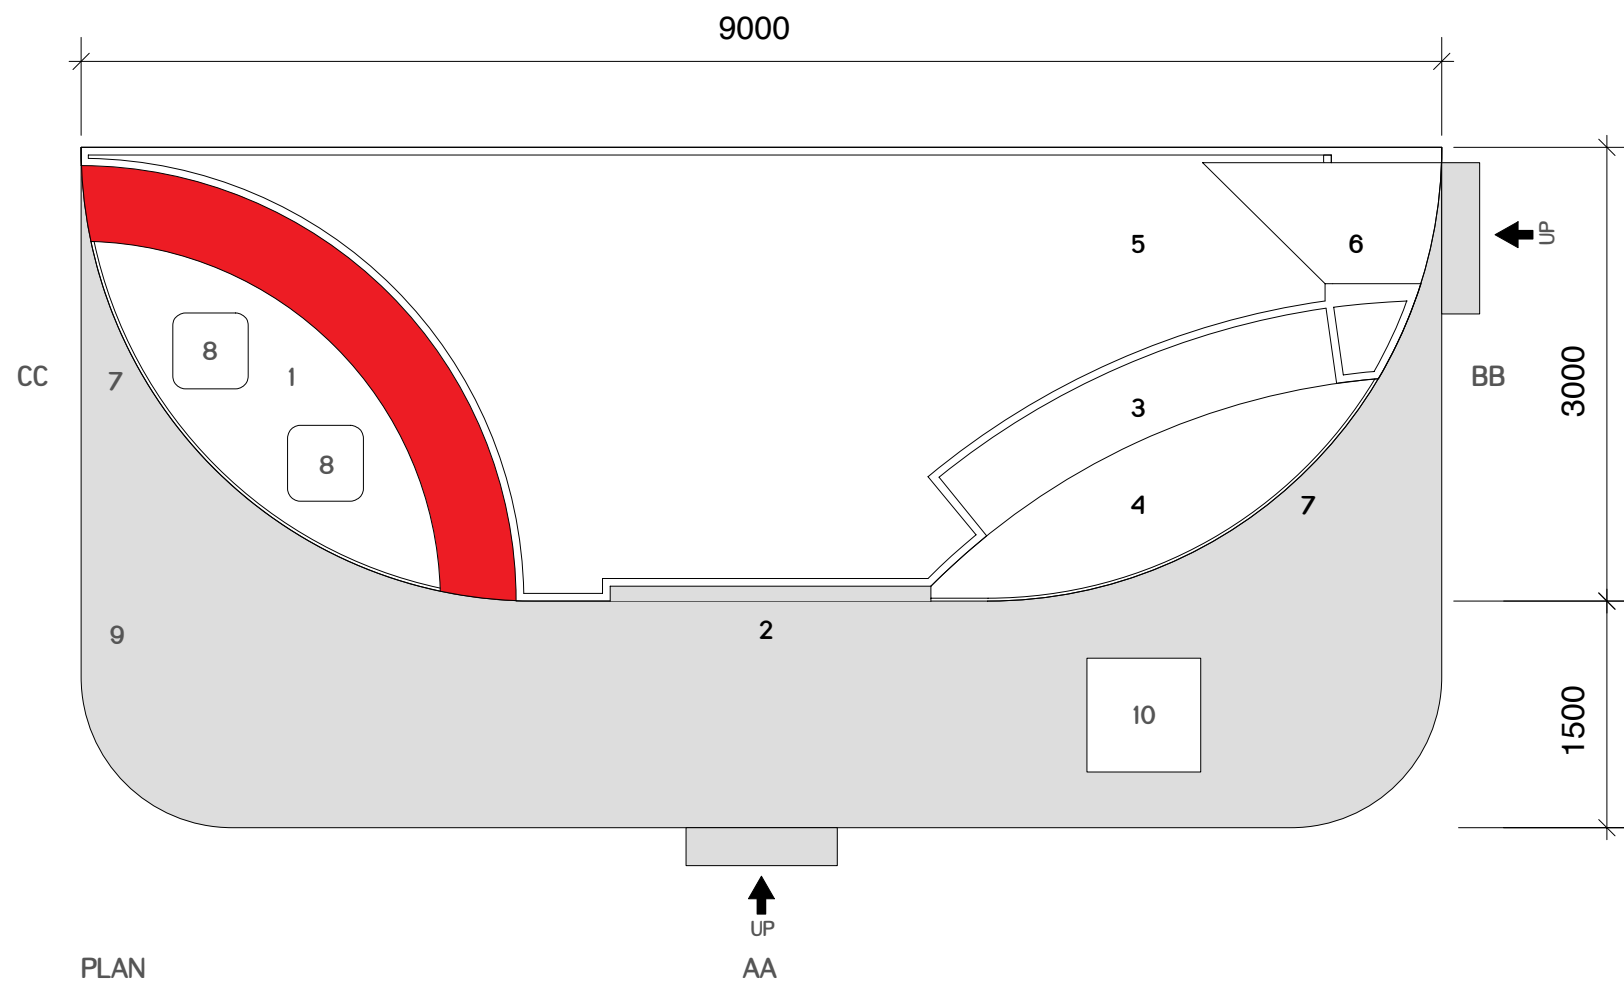

PLAN (WITH STAGE)



ELEVATION (WITH PANELS) AA

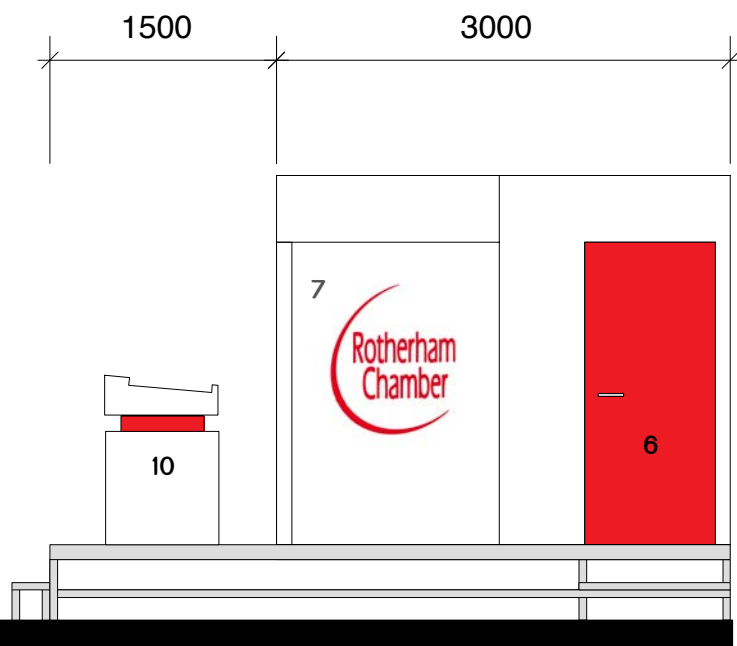

ELEVATION BB

JOB TITLE : ROTHERHAM CHAMBERS EXHIBITION

DATE : 19/12/05

CLIENT :  
NCB EXHIBITIONS Ltd

CONTACT :  
neil@ncbexhibitions.co.uk

DRAWING TITLE : PLANS/ ELEVATIONS

DRAWING NO : 002

KEY :

- 1 - Seating Area
- 2 - Projection Screen
- 3 - Recess Area
- ( Can be used for either graphical branding or product displays).

- 4 - Detachable product display
- 5 - Storage area
- 6 - Storage doorway
- 7 - Detachable graphic panels
- 8 - Tables
- 9 - Stage Area

10 - Lectern

Jonathan Hill  
Concepts / Design / Illustration  
M. 0777 915 9612  
E-MAIL johnny@redraw.co.uk