


ELEVATION - A  
 WATER PARK GATE  
 TOTEM GRAPHIC PANEL

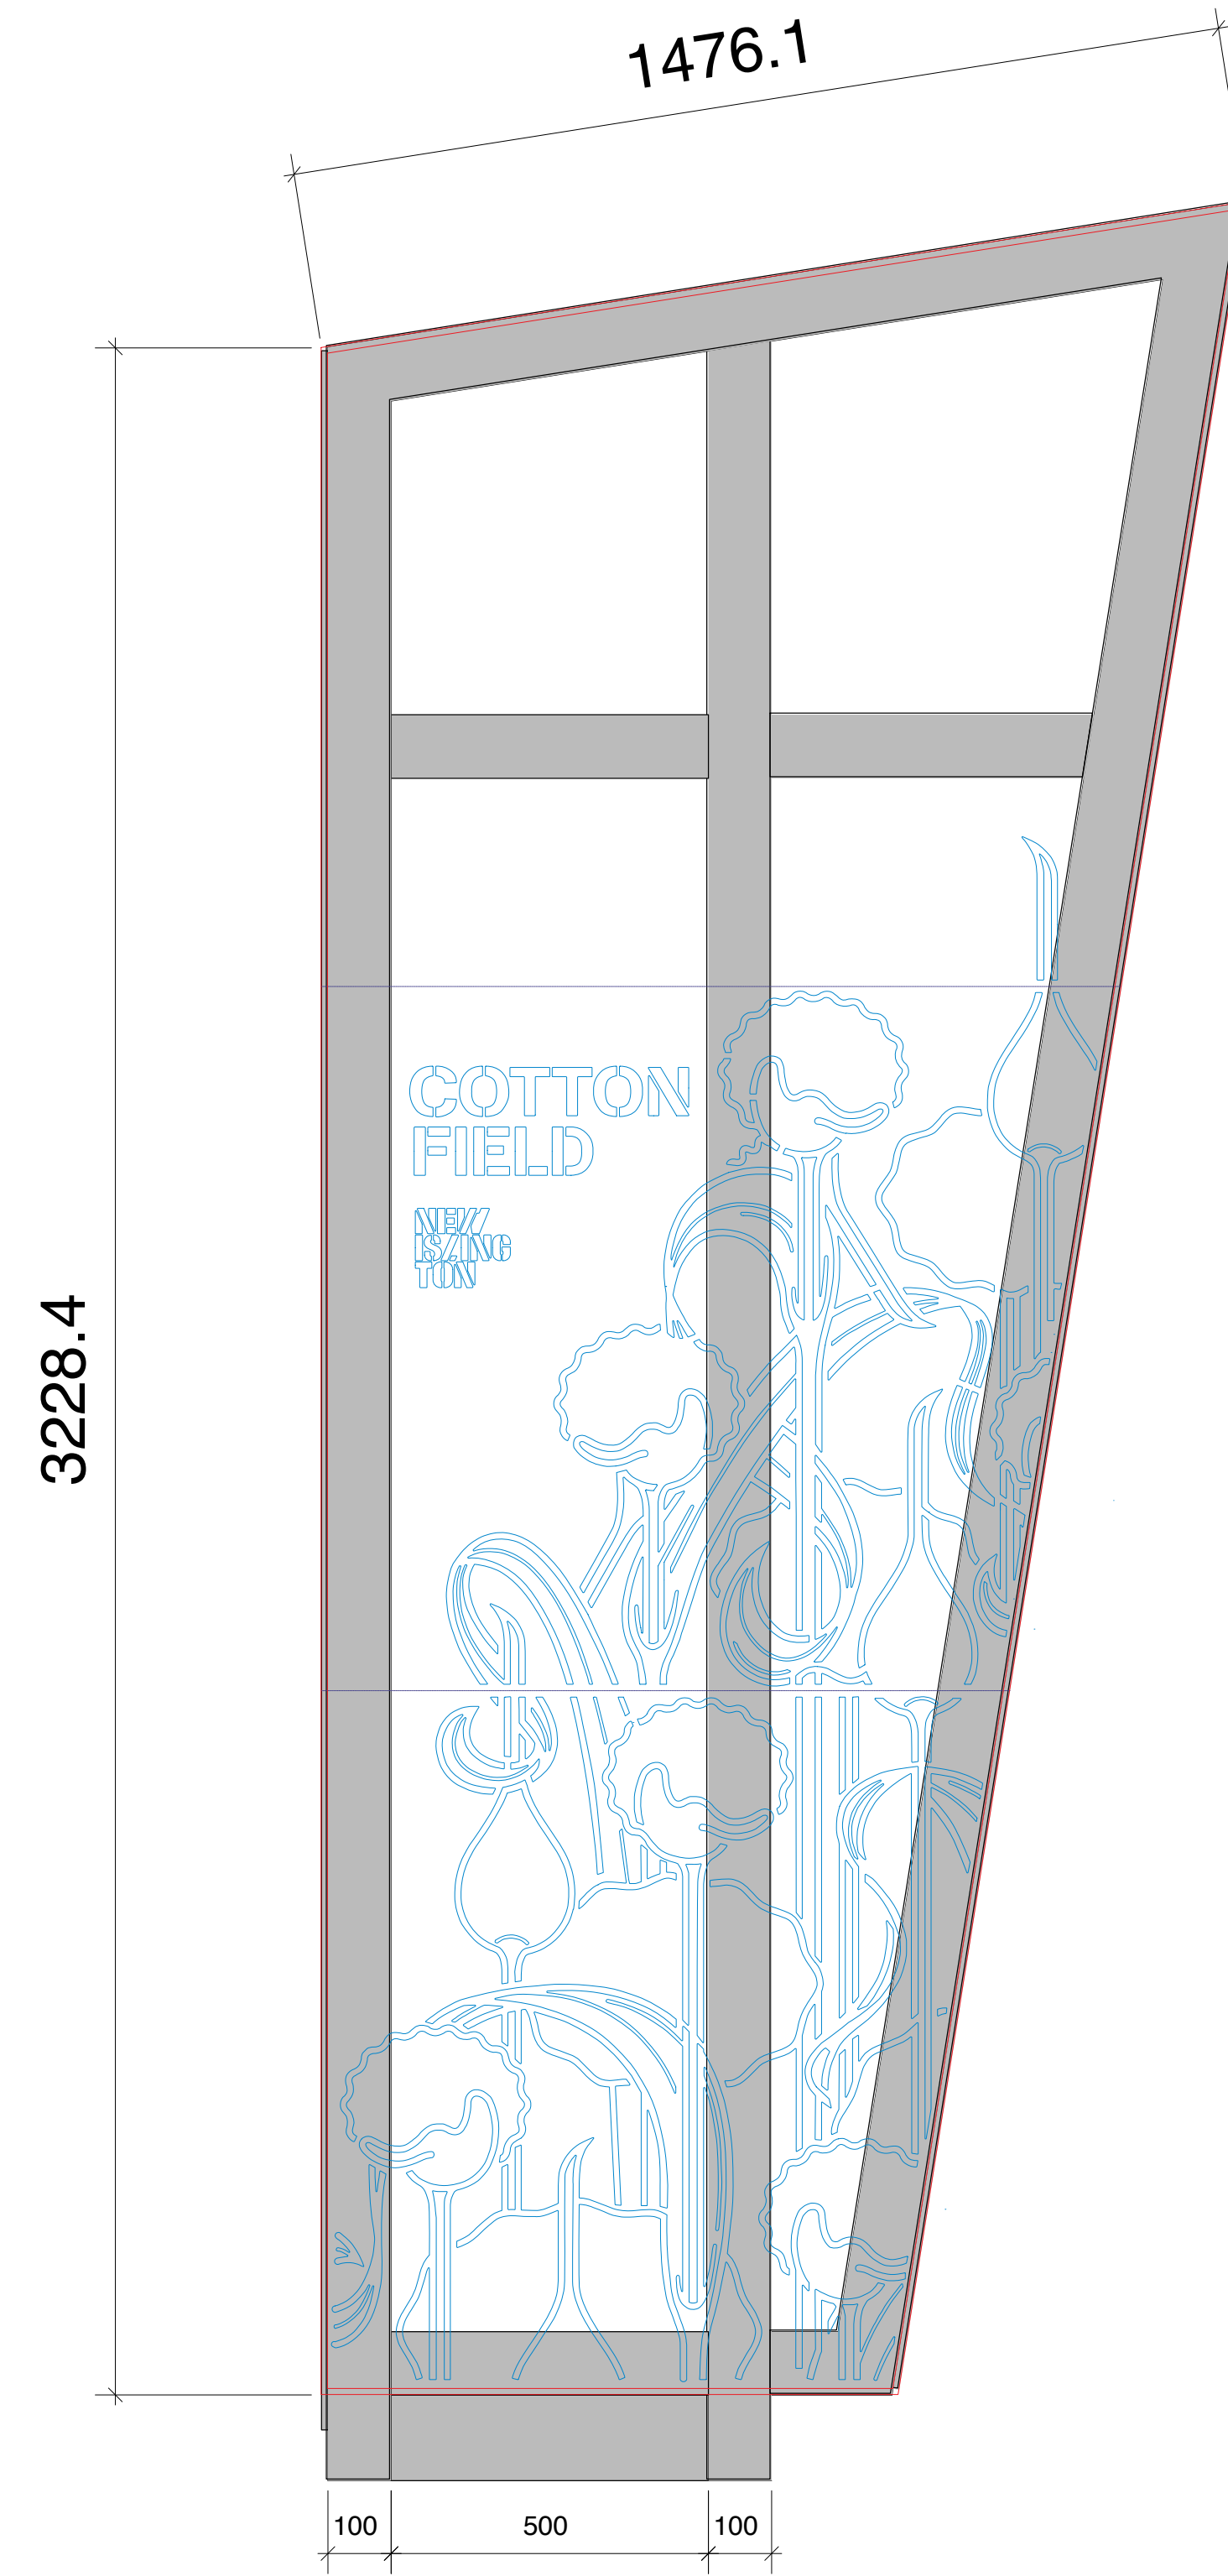

JOB TITLE : NEW ISLINGTON /  
 WATER PARK GATE PROJECT

DATE : 26/07/07

CLIENT :  
 UNITED CREATIVES

CONTACT :  
 Chris Edmonds - Creative Director  
 Email: chris@unitedcreatives.com

DRAWING TITLE : ELEVATION-A  
 TOTEM GRAPHIC

DRAWING NO : 01

KEY :


-  METAL FRAME
-  INDICATES SURFACE AREA OF STEEL PANEL
-  INDICATES SHAPES TO BE LASER CUT
-  INDICATES WHERE PANEL WILL BE DIVIDED INTO 3



Jonathan Hill  
 Concept / Design / Illustration

E-MAIL johnny@redraw.co.uk  
 WEB http://www.redraw.co.uk

ELEVATION - B  
 WATER PARK GATE  
 TOTEM GRAPHIC PANEL - 2

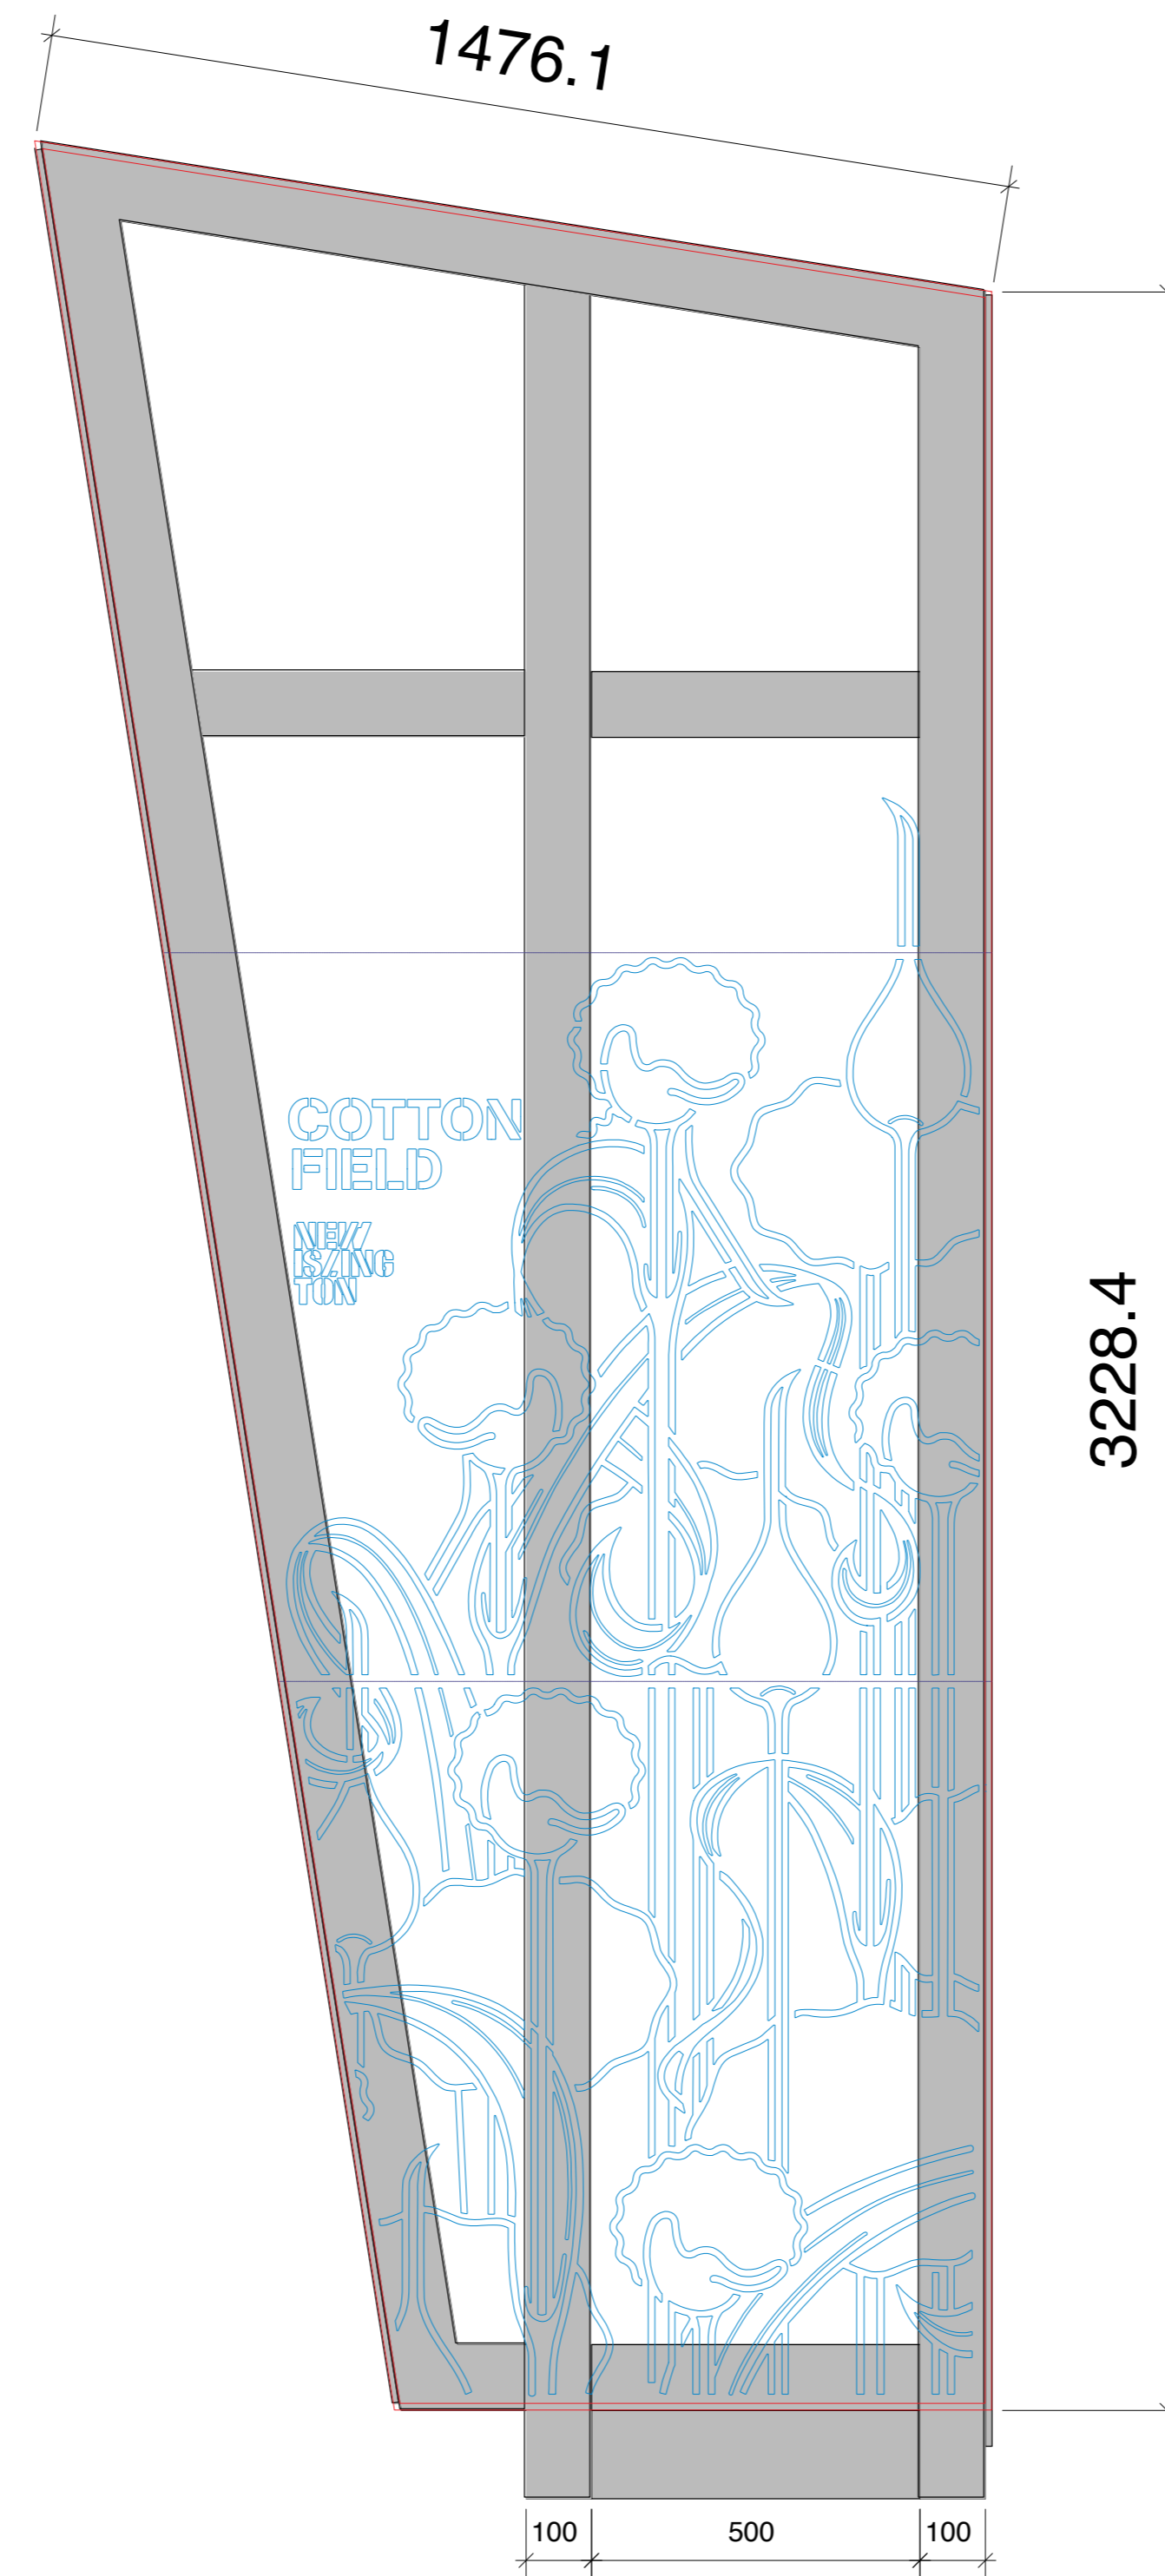

- KEY :
- METAL FRAME
  - INDICATES SURFACE AREA OF STEEL PANEL
  - INDICATES WHERE PANEL WILL BE DIVIDED INTO 3
  - INDICATES SHAPES TO BE LASER CUT



Jonathan Hill  
 Concept / Design / Illustration  
 E-MAIL johnny@redraw.co.uk  
 WEB http://www.redraw.co.uk

JOB TITLE : NEW ISLINGTON / WATER PARK GATE PROJECT		DATE : 26/07/07
CLIENT : UNITED CREATIVES	CONTACT : Chris Edmonds - Creative Director Email: chris@unitedcreatives.com	DRAWING TITLE : ELEVATION-B TOTEM GRAPHIC - 2
		DRAWING NO : 02